


## **Bijlage 4 Divers kaartmateriaal**

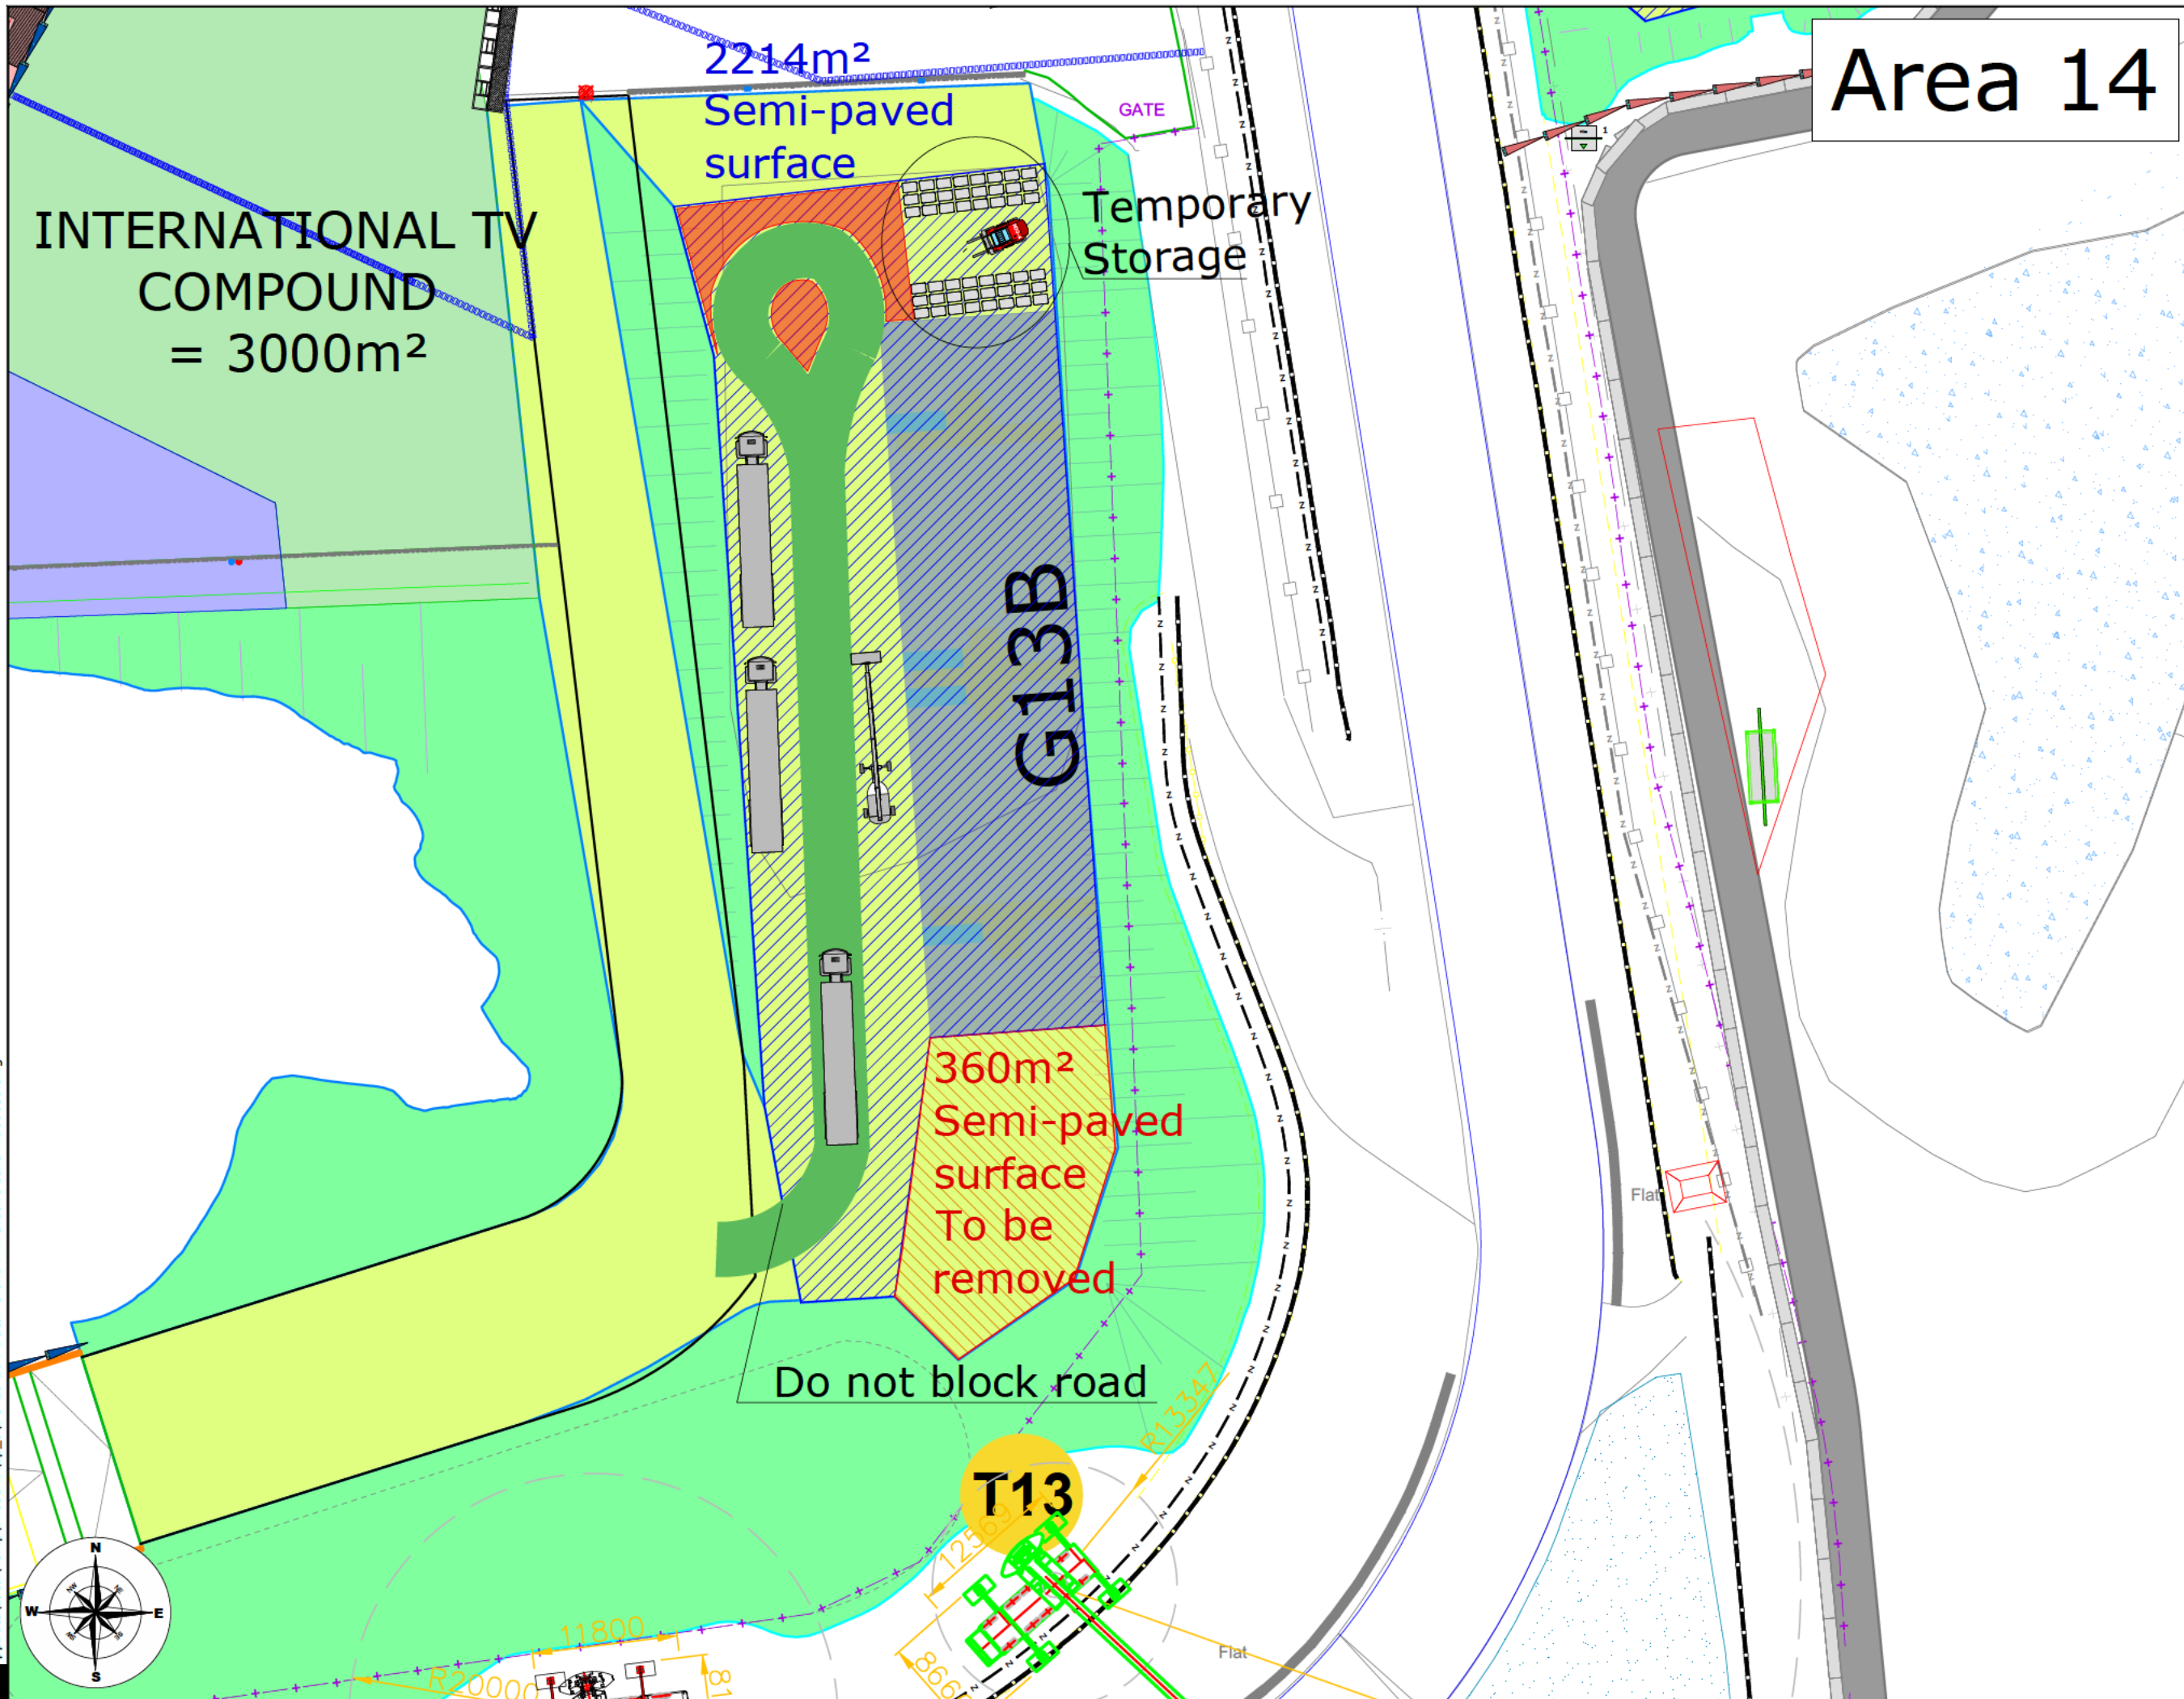

Area 14

NOTES

	cherry picker
	Man tu
	Van
	Container
	Truck
	Material crate
	unloading area
	Routing
	Semi-paved surface
	Semi-paved to remove

PROJECT

<b>DGP20-ZDV DUTCH GRAND PRIX</b>		
PROJECT TITLE	AREA 14	G13B LOAD IN - LOAD OUT
DRAWING TITLE		
SUBJECT TITLE		

PROJECT DETAILS

CLIENT	DGP
COUNTRY	THE NETHERLANDS
CITY	ZANDVOORT
VENUE	ZANDVOORT CIRCUIT
SHOW DATE	T.B.A.
PROD. MGR.	HENDRIKS & VERHAAF
DRAWN BY	




DRAWING

VIEW	DEFAULT
VERSION	v
DATE	010720
PAPER SIZE	A3L
SCALE	Custom
UNITS	METRIC

DRAWING STATUS  
**CONFIDENTIAL**

C:\Users\Local\Temp\BricsCAD\lp\_0\DGP20-ZDV Dutch Grand Prix tribune build v.200630.dwg

# Area 6

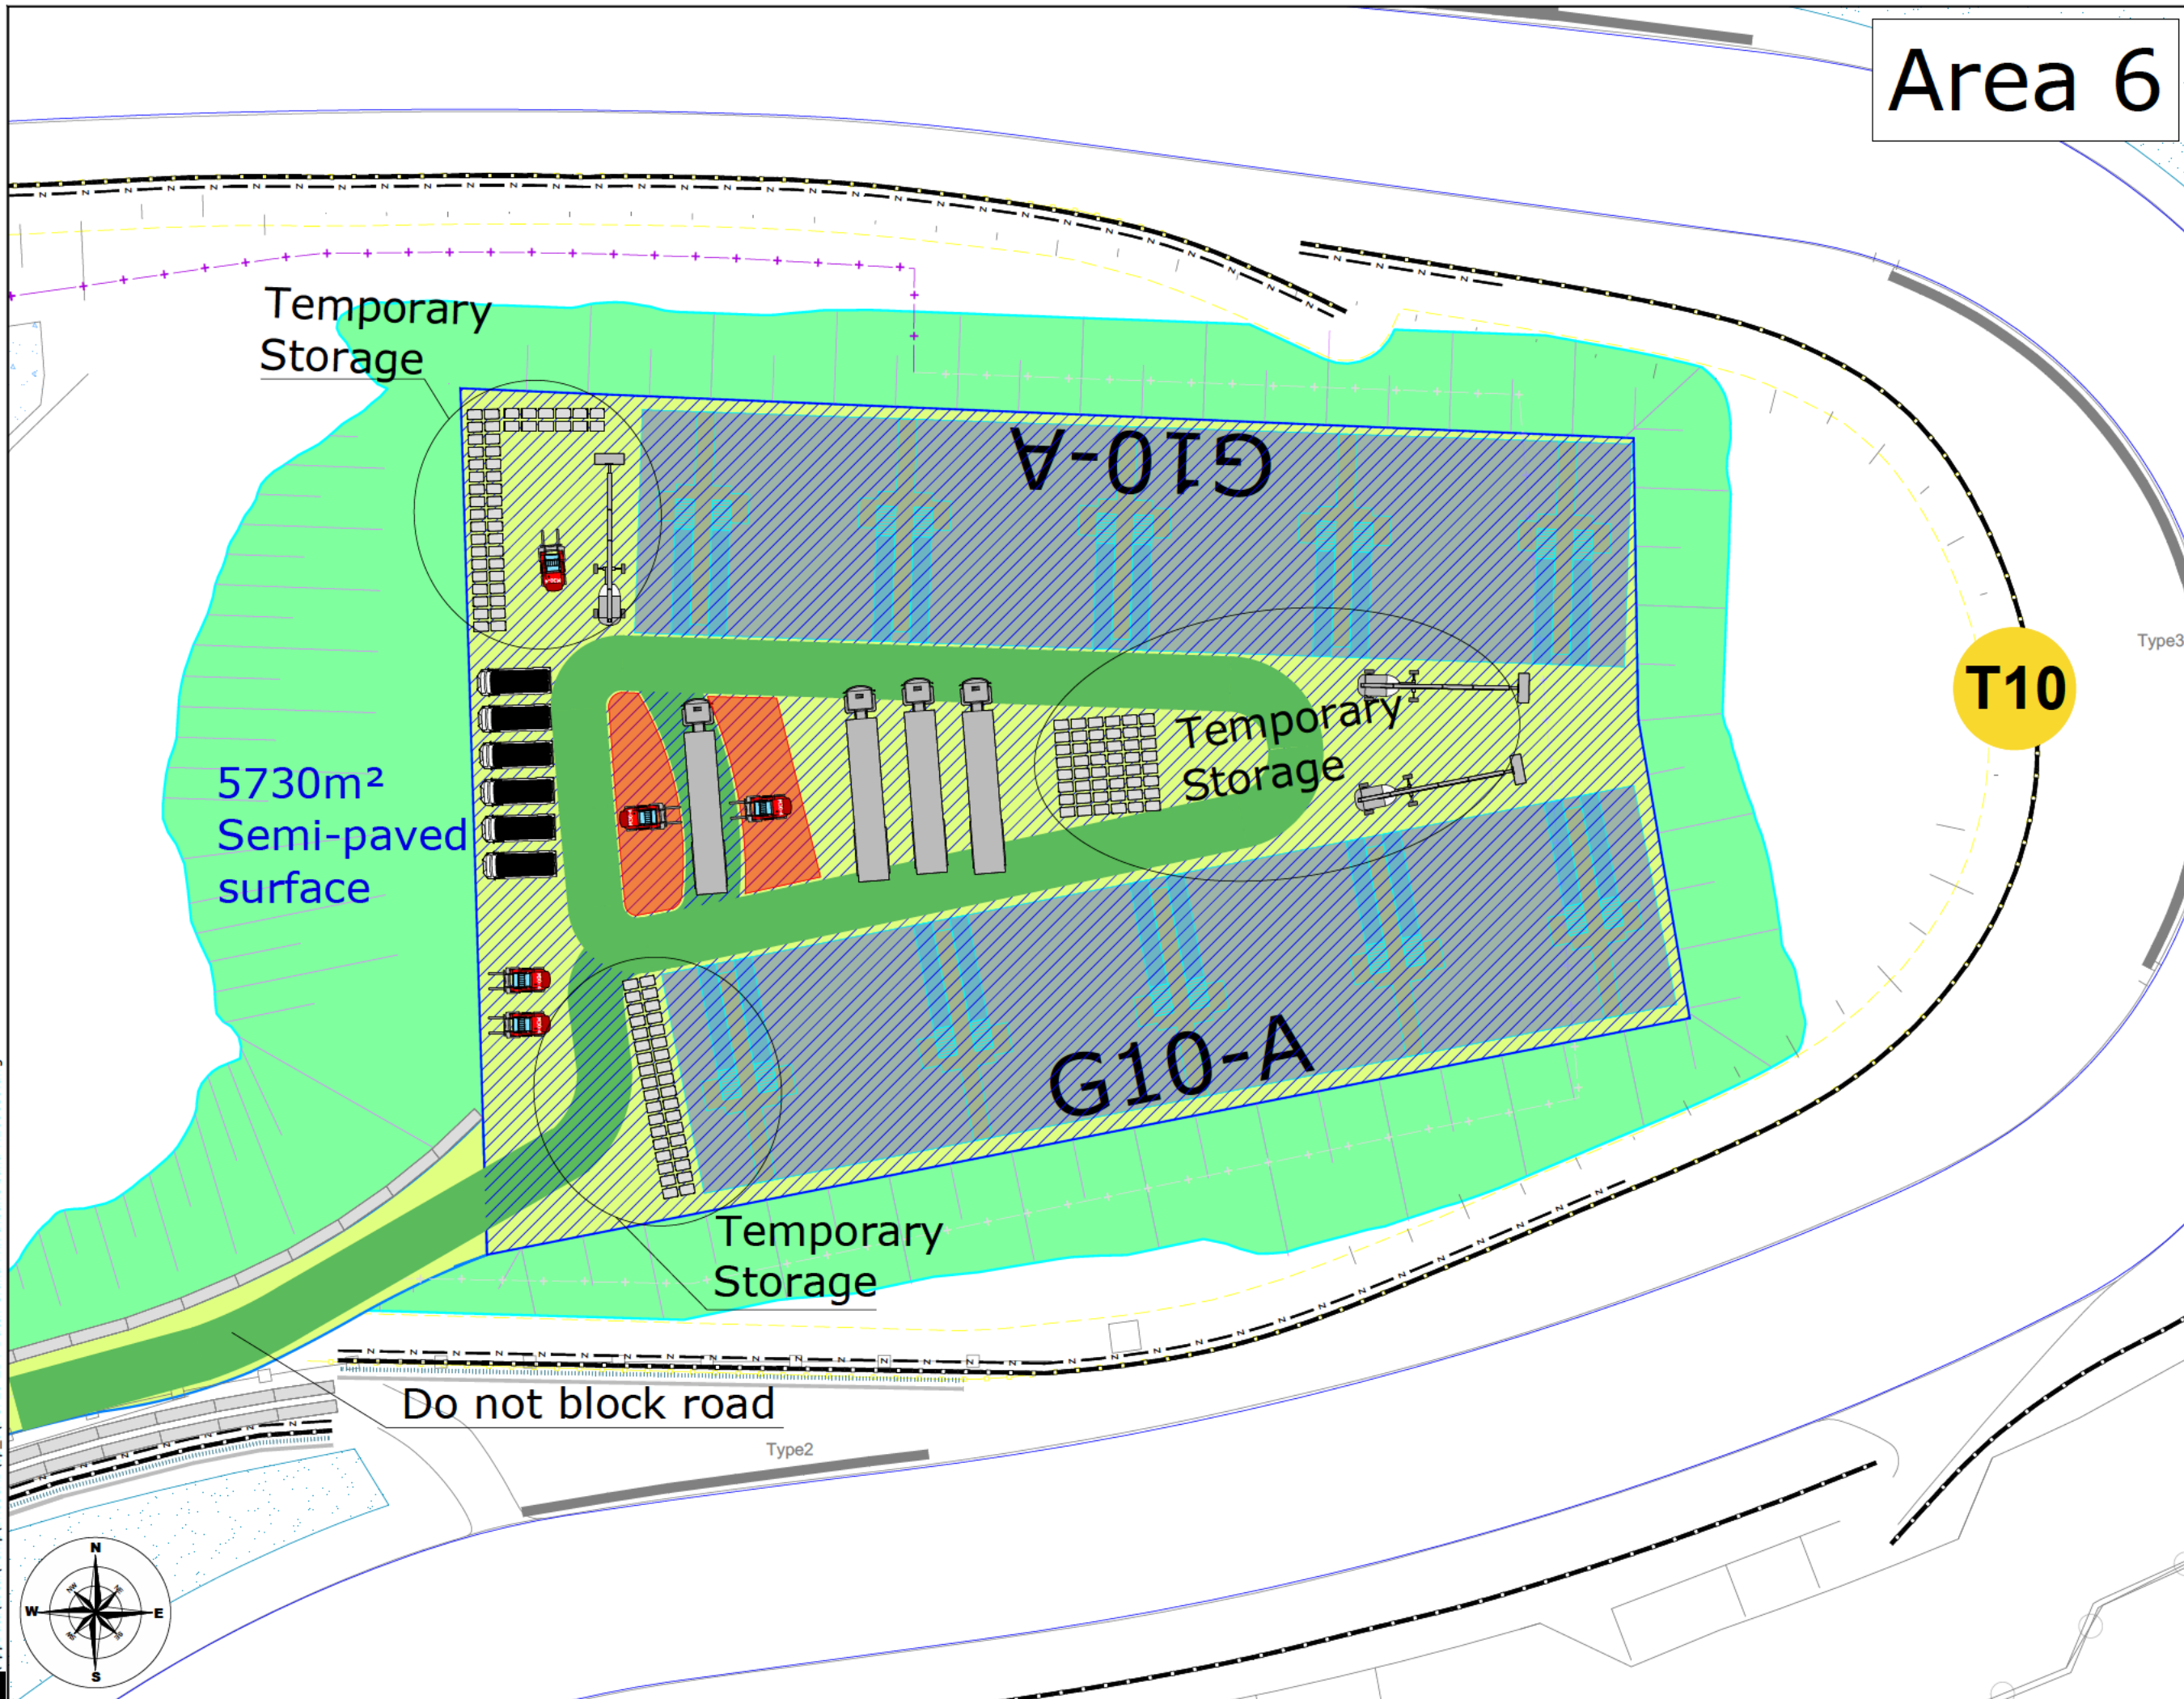

**NOTES**

	Cherry picker
	Man tu
	Van
	Container
	Truck
	Material crate
	unloading area
	Routing
	Semi-paved surface
	Semi-paved to remove

**PROJECT**

<b>DGP20-ZDV DUTCH GRAND PRIX</b>	<b>AREA 6</b>	<b>G10A LOAD IN - LOAD OUT</b>
<b>PROJECT TITLE</b>	<b>DRAWING TITLE</b>	<b>SUBJECT TITLE</b>

**PROJECT DETAILS**

<b>CLIENT</b>	DGP
<b>COUNTRY</b>	THE NETHERLANDS
<b>CITY</b>	ZANDVOORT
<b>VENUE</b>	ZANDVOORT CIRCUIT
<b>SHOW DATE</b>	T.B.A.
<b>PROD. MGR.</b>	HENDRIKS & VERHAAF
<b>DRAWN BY</b>	[REDACTED]





**DRAWING**

<b>VIEW</b>	DEFAULT
<b>VERSION</b>	v
<b>DATE</b>	010720
<b>PAPER SIZE</b>	A3L
<b>SCALE</b>	Custom
<b>UNITS</b>	METRIC

**DRAWING STATUS**  
**CONFIDENTIAL**

C:\Users\Local\Temp\BricsCAD\lp\_0\DGP20-ZDV Dutch Grand Prix tribune build v.2.00630.dwg

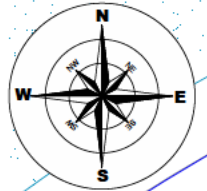

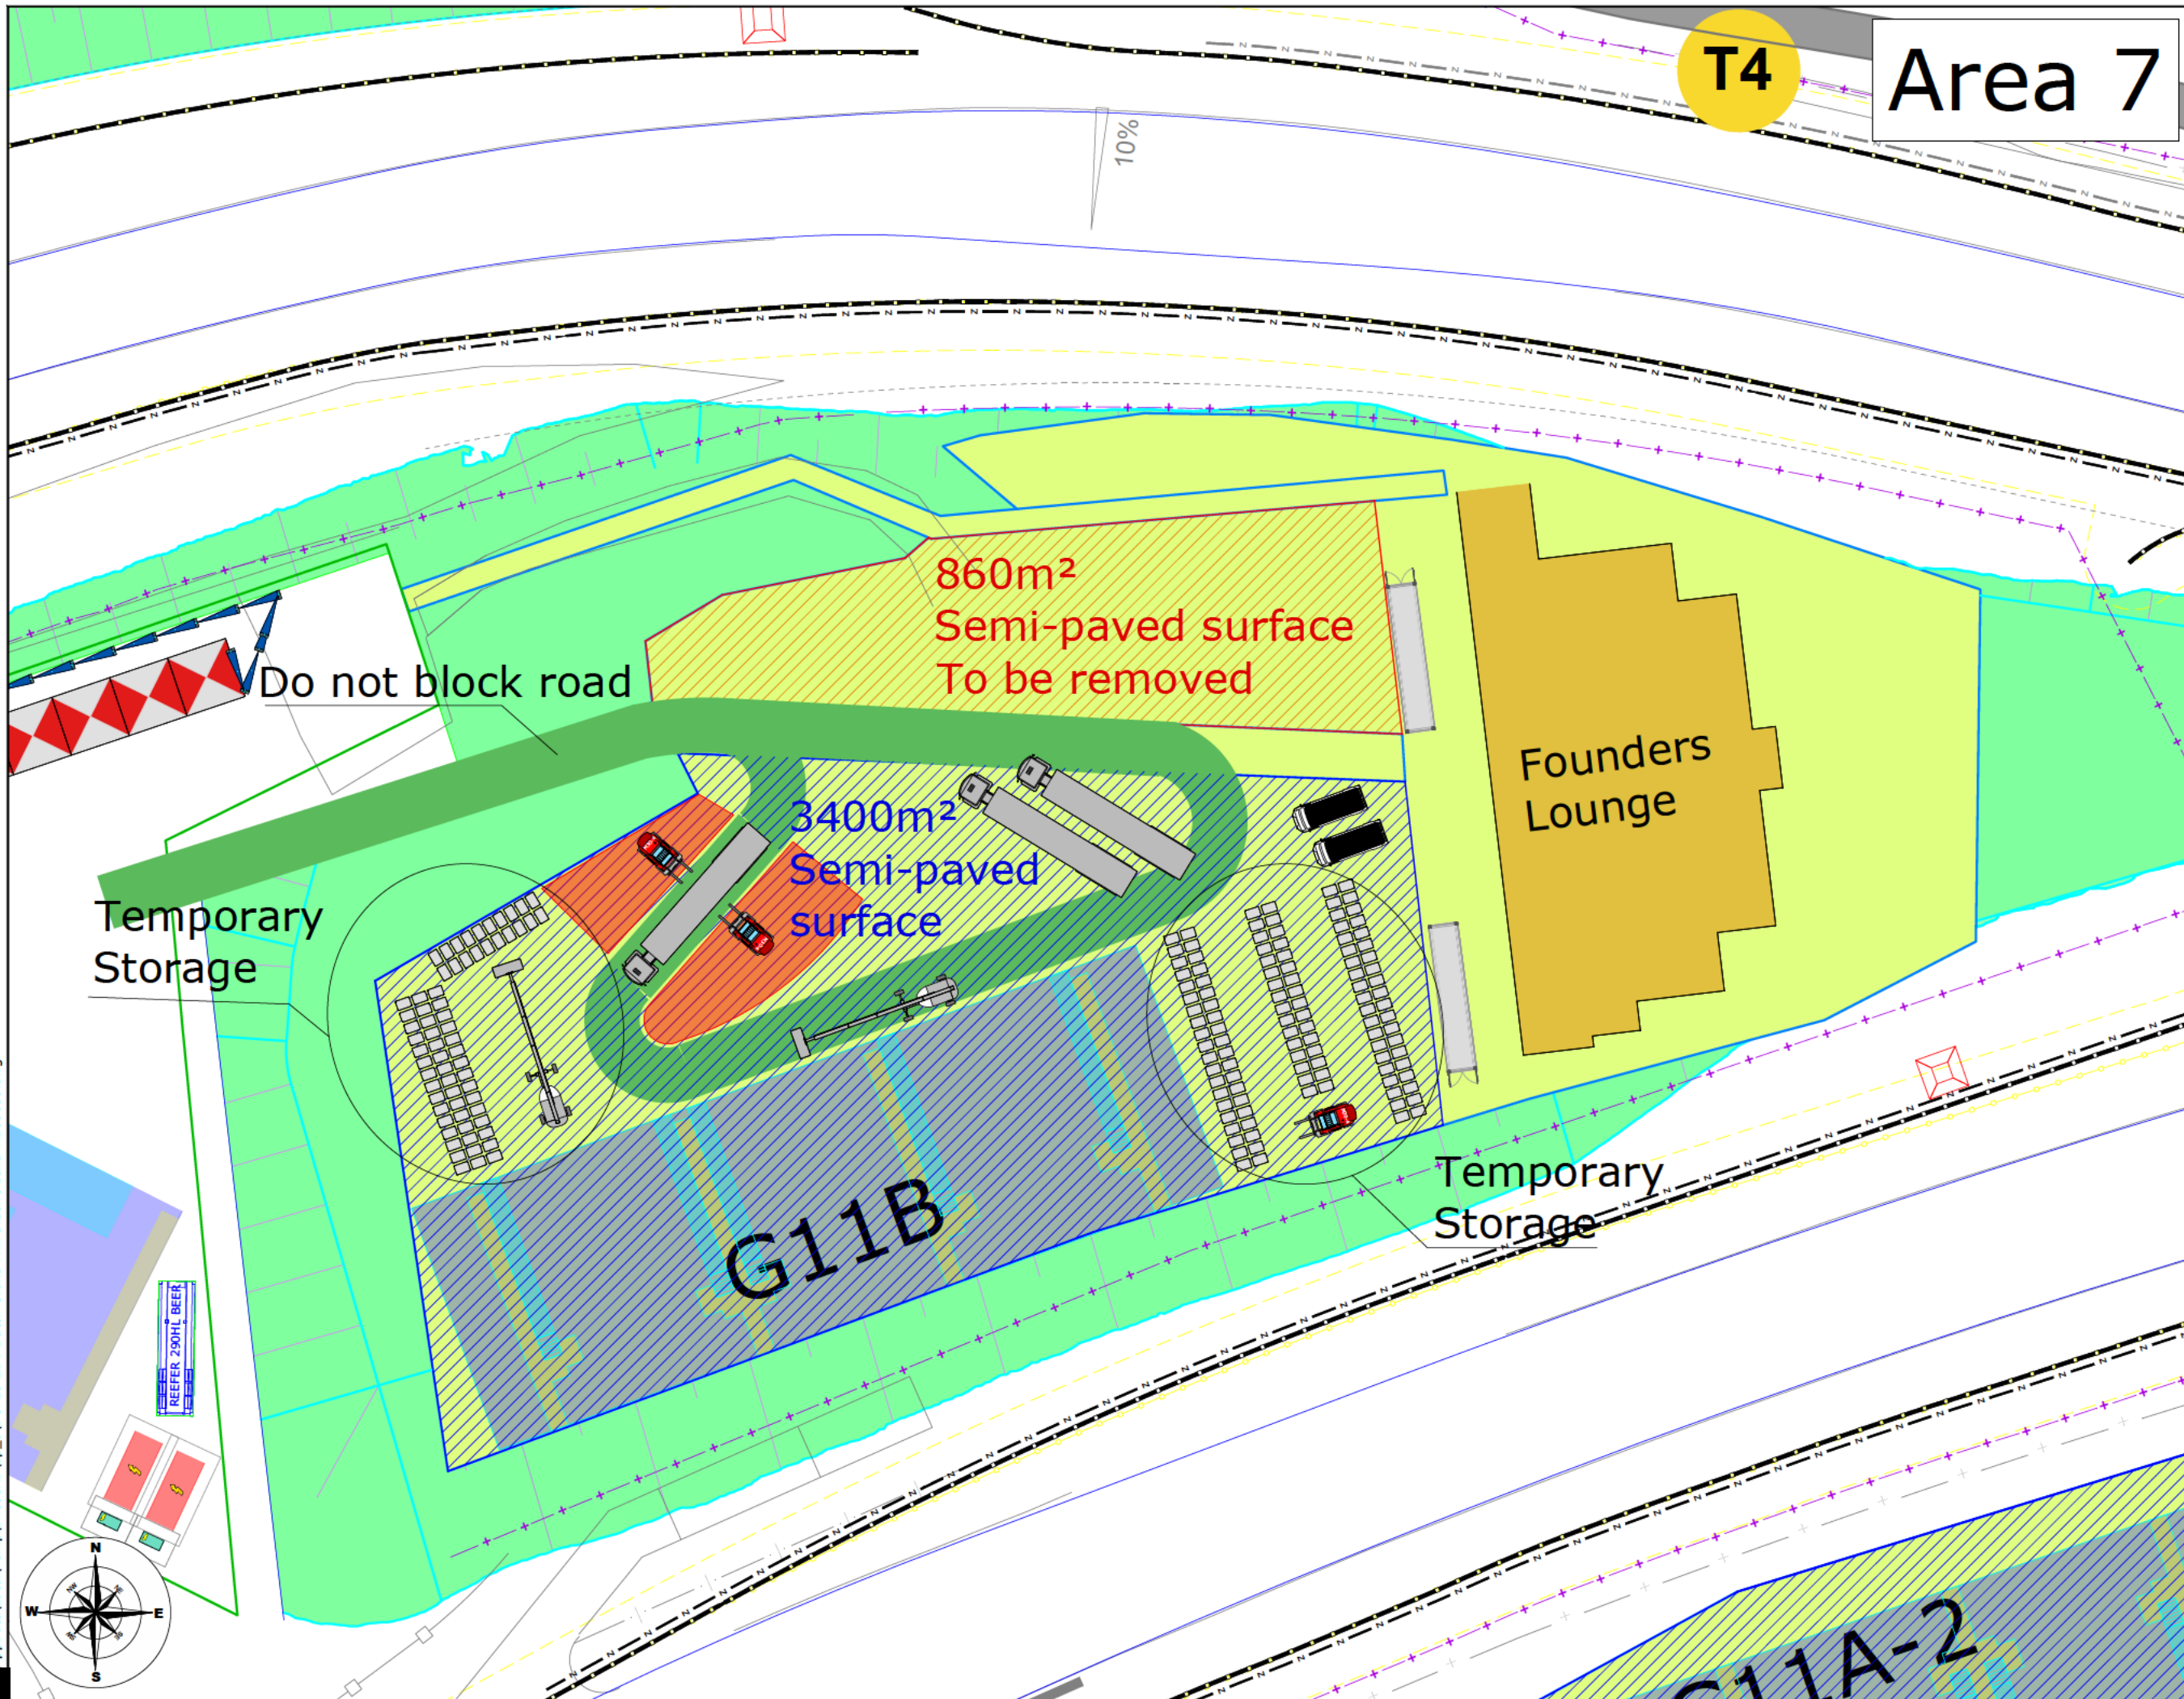

T4

Area 7

NOTES

	cherry picker
	Man tu
	Van
	Container
	Truck
	Material crate
	unloading area
	Routing
	Semi-paved surface
	Semi-paved to remove

PROJECT

<b>DGP20-ZDV DUTCH GRAND PRIX</b>	<b>AREA 7</b>	<b>G11B LOAD IN - LOAD OUT</b>
PROJECT TITLE	DRAWING TITLE	SUBJECT TITLE

PROJECT DETAILS

CLIENT	DGP
COUNTRY	THE NETHERLANDS
CITY	ZANDVOORT
VENUE	ZANDVOORT CIRCUIT
SHOW DATE	T.B.A.
PROD. MGR.	HENDRIKS & VERHAAF
DRAWN BY	




DRAWING

VIEW	DEFAULT
VERSION	v
DATE	010720
PAPER SIZE	A3L
SCALE	Custom
UNITS	METRIC

DRAWING STATUS  
**CONFIDENTIAL**

C:\Users\...AppData\Local\Temp\BricsCAD\lp\_0\DGP20-ZDV Dutch Grand Prix tribune build v.2.00630.dwg



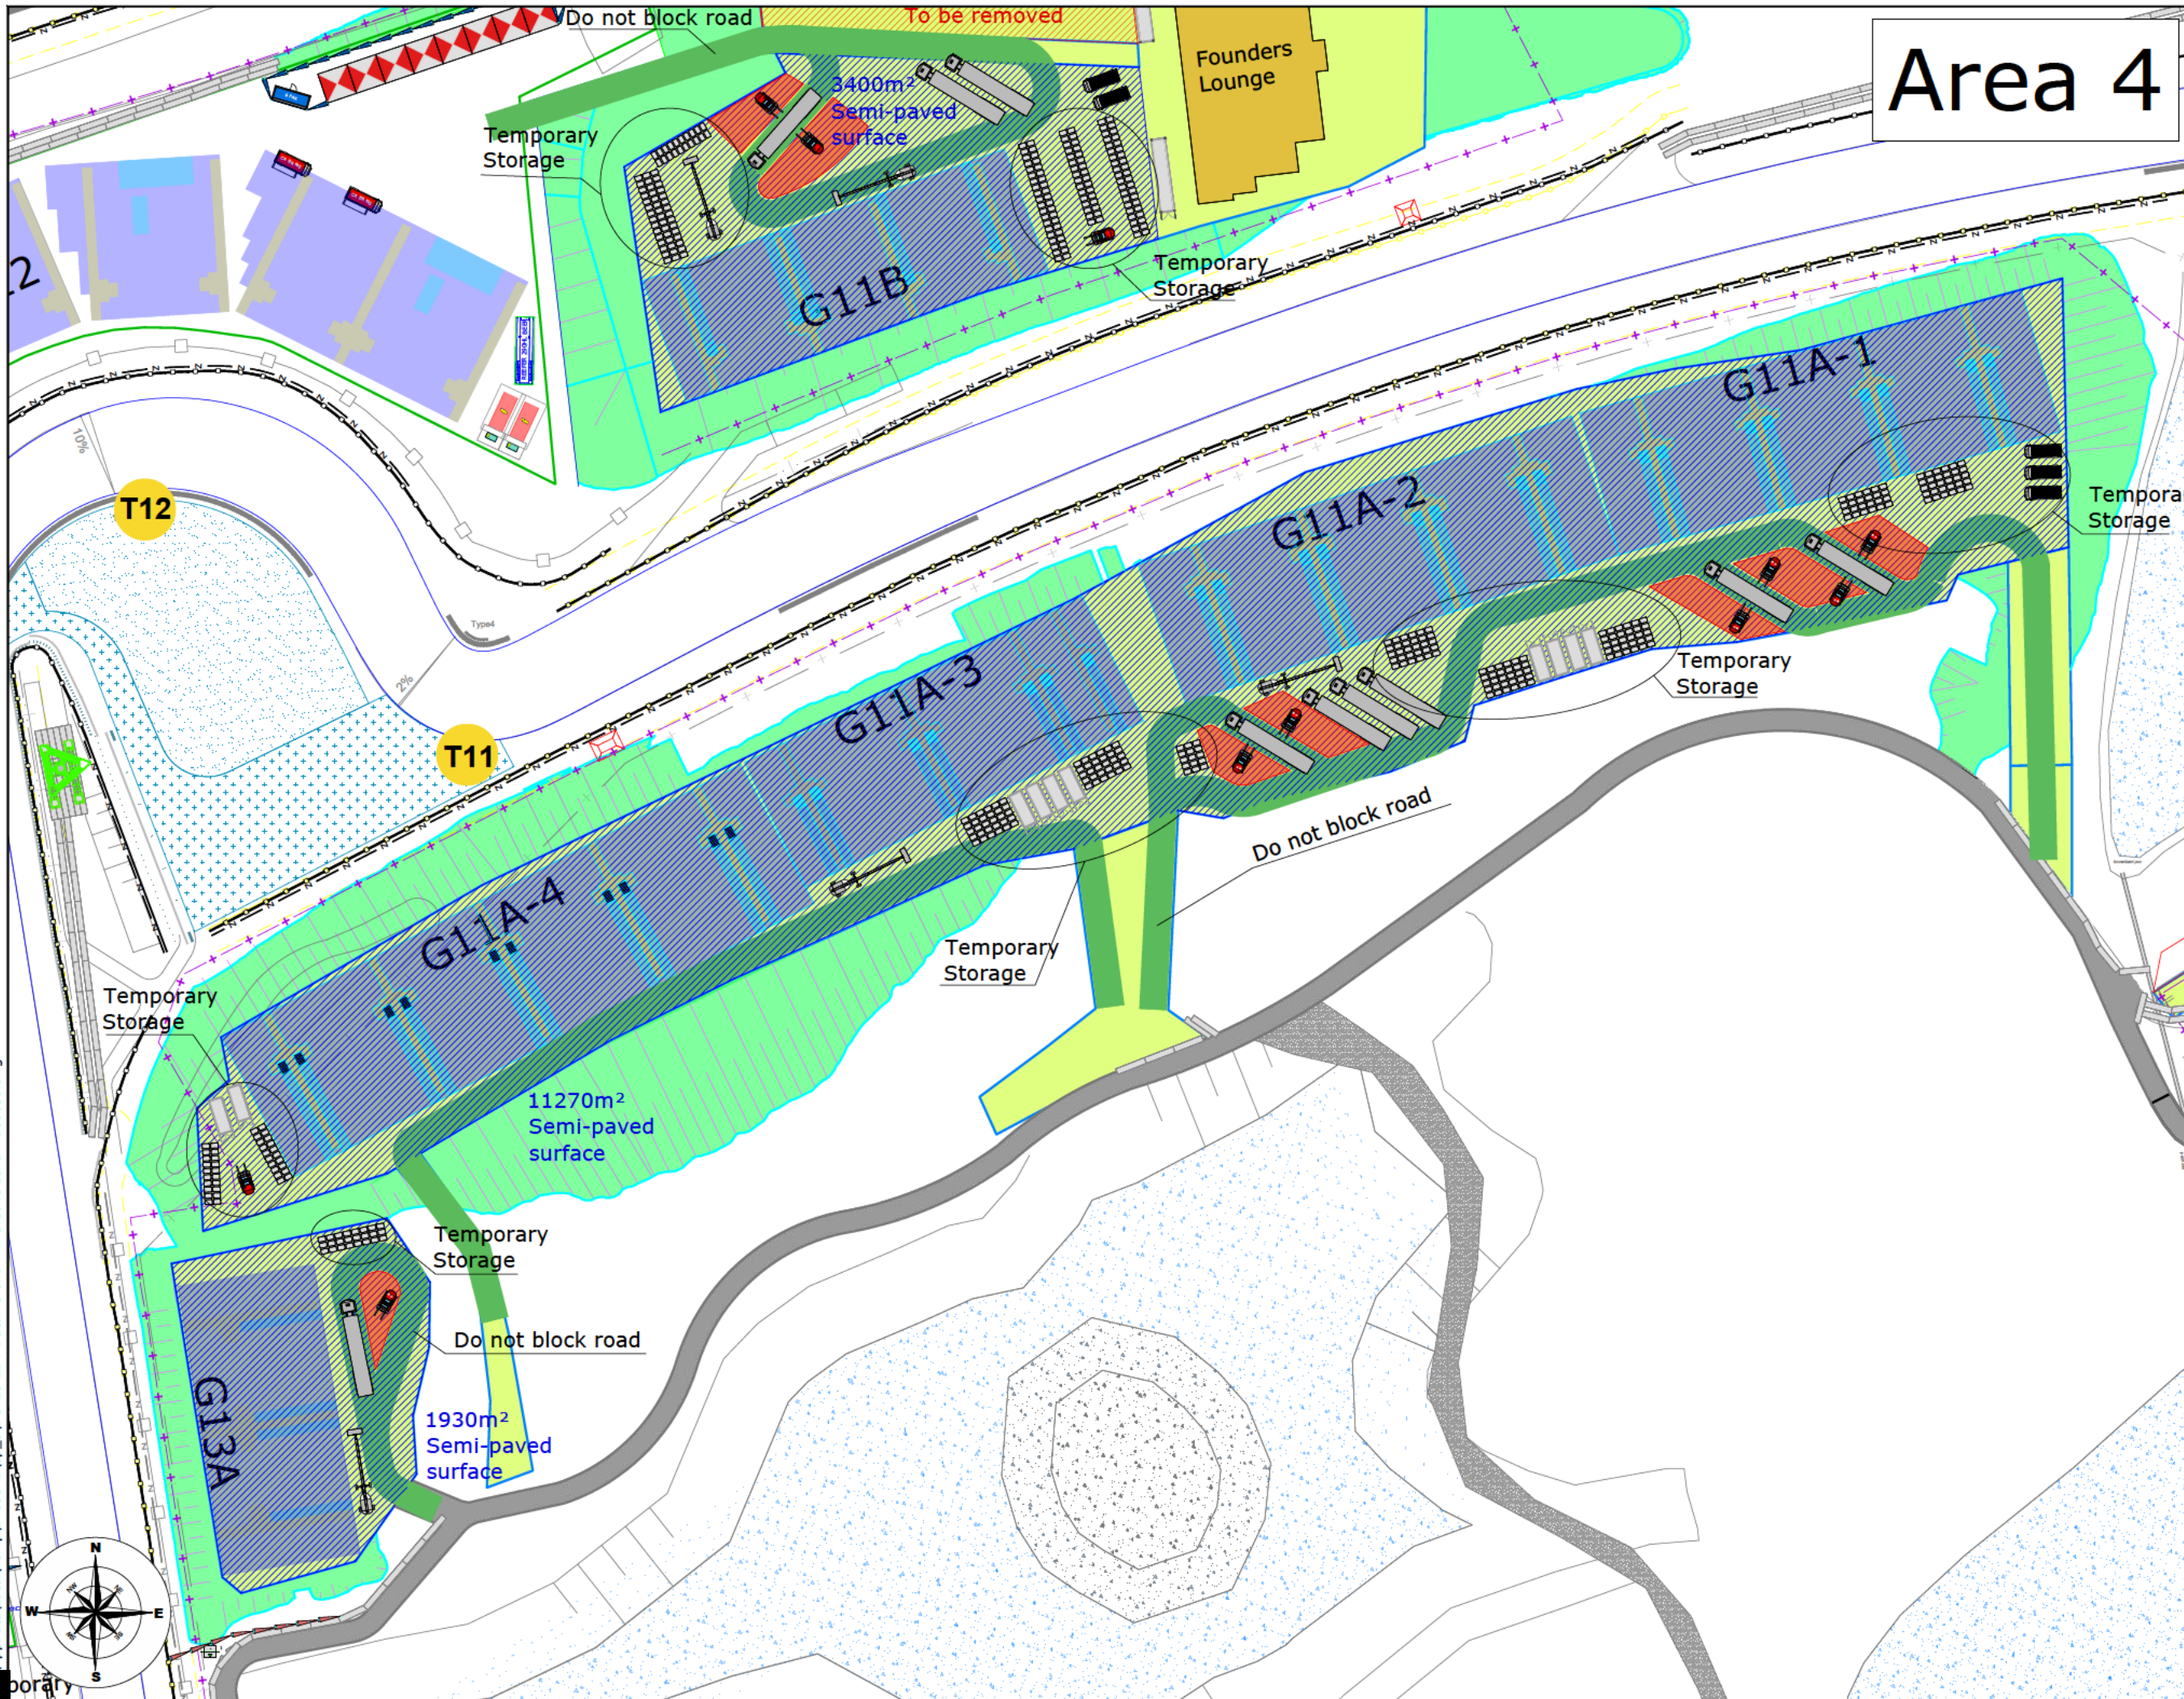

# Area 4

**NOTES**

	cherry picker
	Man tu
	Van
	Container
	Truck
	Material crate
	unloading area
	Routing
	Semi-paved surface
	Semi-paved to remove

**PROJECT**

<b>DGP20-ZDV DUTCH GRAND PRIX</b>	<b>AREA 4</b>	<b>G11A LOAD IN - LOAD OUT</b>
<b>PROJECT TITLE</b>	<b>DRAWING TITLE</b>	<b>SUBJECT TITLE</b>

**PROJECT DETAILS**

<b>CLIENT</b>	DGP
<b>COUNTRY</b>	THE NETHERLANDS
<b>CITY</b>	ZANDVOORT
<b>VENUE</b>	ZANDVOORT CIRCUIT
<b>SHOW DATE</b>	T.B.A.
<b>PROD. MGR.</b>	HENDRIKS & VERHAAF
<b>DRAWN BY</b>	



**DRAWING**

<b>VIEW</b>	DEFAULT
<b>VERSION</b>	v
<b>DATE</b>	010720
<b>PAPER SIZE</b>	A3L
<b>SCALE</b>	Custom
<b>UNITS</b>	METRIC

**DRAWING STATUS**  
**CONFIDENTIAL**

C:\Users\Local\Temp\BricsCAD\lp\_0\DP20-ZDV Dutch Grand Prix tribune build v.2.00630.dwg